


REINFORCED WALL SYSTEM

COVE STRIP

MEMBRANE
OVERLAYMENT

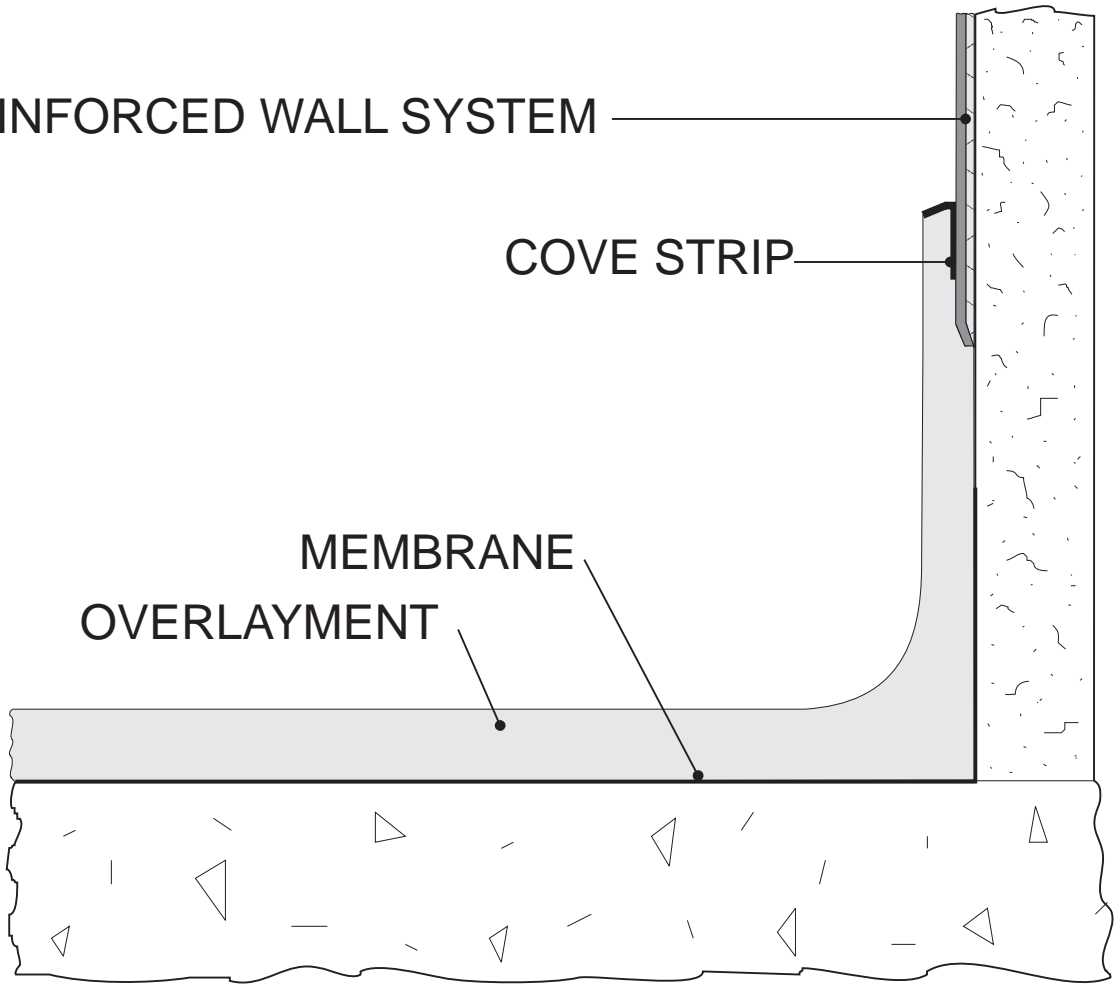

ARCHITECTURAL DETAIL

COVE BASE
WALL SYSTEM INTERFACE

STONHARD
ONE PARK AVENUE

MAPLE SHADE NEW JERSEY 08052

SCALE: NTS	DATE: 07-14-94	DRAWING NO.: 1.8	DRAWN BY: LNT
---------------	-------------------	---------------------	------------------